


2nd, 4th, 6th, 10th Floor Plan

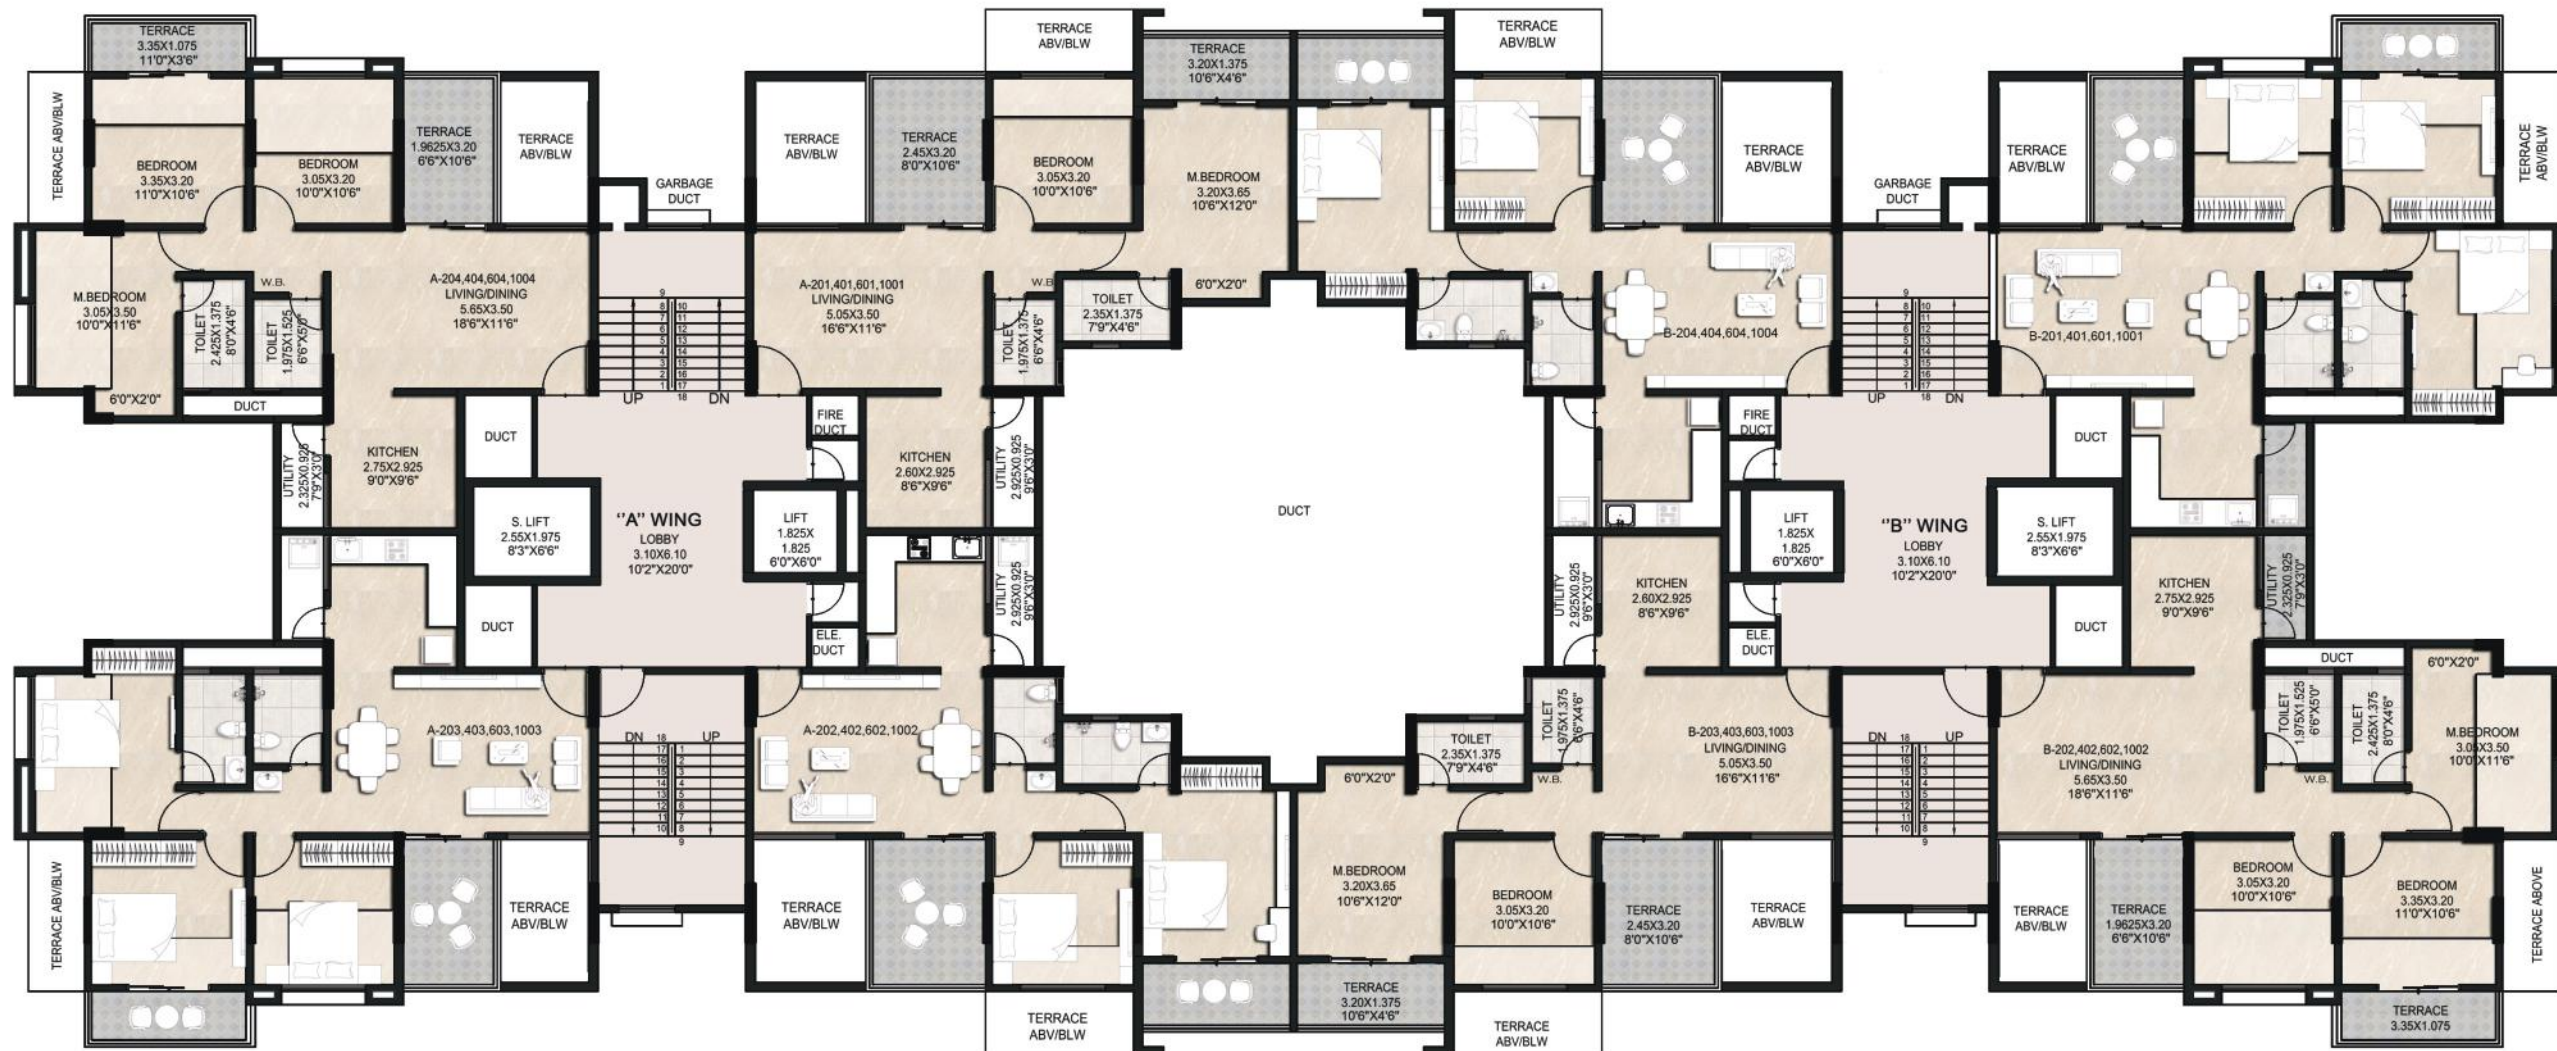

CARPET AREA STATEMENT - WING A

Flat No.	Flat Type	Carpet Area	Terrace Area	Utility Area	Enc Balcony	Total Area	Total Area
		Sq.m.	Sq.m.	Sq.m.	Sq.m.	Sq.m.	Sq.ft.
201, 401, 601, 1001	2 BHK	58.41	12.24	2.71	2.87	76.23	821
202, 402, 602, 1002	2 BHK	58.41	12.24	2.71	2.87	76.23	821
203, 403, 603, 1003	3 BHK	59.81	9.88	2.15	15.22	87.06	937
204, 404, 604, 1004	3 BHK	59.81	9.88	2.15	15.22	87.06	937

- 1 Sq.m = 10.764 Sq.Ft.
- Carpet area calculation exclude external wall plaster & skirting. External wall ledge thickness and are as per RERA Definition.

CARPET AREA STATEMENT - WING B

Flat No.	Flat Type	Carpet Area	Terrace Area	Utility Area	Enc Balcony	Total Area	Total Area
		Sq.m.	Sq.m.	Sq.m.	Sq.m.	Sq.m.	Sq.ft.
201, 401, 601, 1001	3 BHK	59.81	9.88	2.15	15.22	87.06	937
202, 402, 602, 1002	3 BHK	59.81	9.88	2.15	15.22	87.06	937
203, 403, 603, 1003	2 BHK	58.41	12.24	2.71	2.87	76.23	821
204, 404, 604, 1004	2 BHK	58.41	12.24	2.71	2.87	76.23	821

- 1 Sq.m = 10.764 Sq.Ft.
- Carpet area calculation exclude external wall plaster & skirting. External wall ledge thickness and are as per RERA Definition.



North